




WINDOW

General Information	
description	internal windows or glass wall
type	A60WFG1
manufacturer	Blu Bud srl
Application	
fire properties	A60 Class fire resistant
certificates, approvals	RINA MED Module B Nr. MED080914CS/005
drawing number	A60WFG1
Size	
max horizontal clear opening (LNO)	1000 mm
max vertical clear opening (LNV)	2000 mm
horizontal cut in bulkhead (TPO)	LNO + 140 mm + 10 mm
vertical cut in bulkhead (TPV)	LNV + 140 mm + 10 mm
Frame	
section shape	see dwg
section size	see dwg
thickness of steel	various
materials	steel or stainless steel (ss)
finishing	raw, paint, brushed or polished (ss)
counter frame thickness	TBD
Leaf	
glass	PYROBEL 25
thickness minimum of glass	26,6 +/- 1 mm
thickness of door leaf	65 mm
Accessories	
decoration	custom request
Mechanical and physical properties	
noise reduction	n.a.


Product data sheet

A60_window_rev00

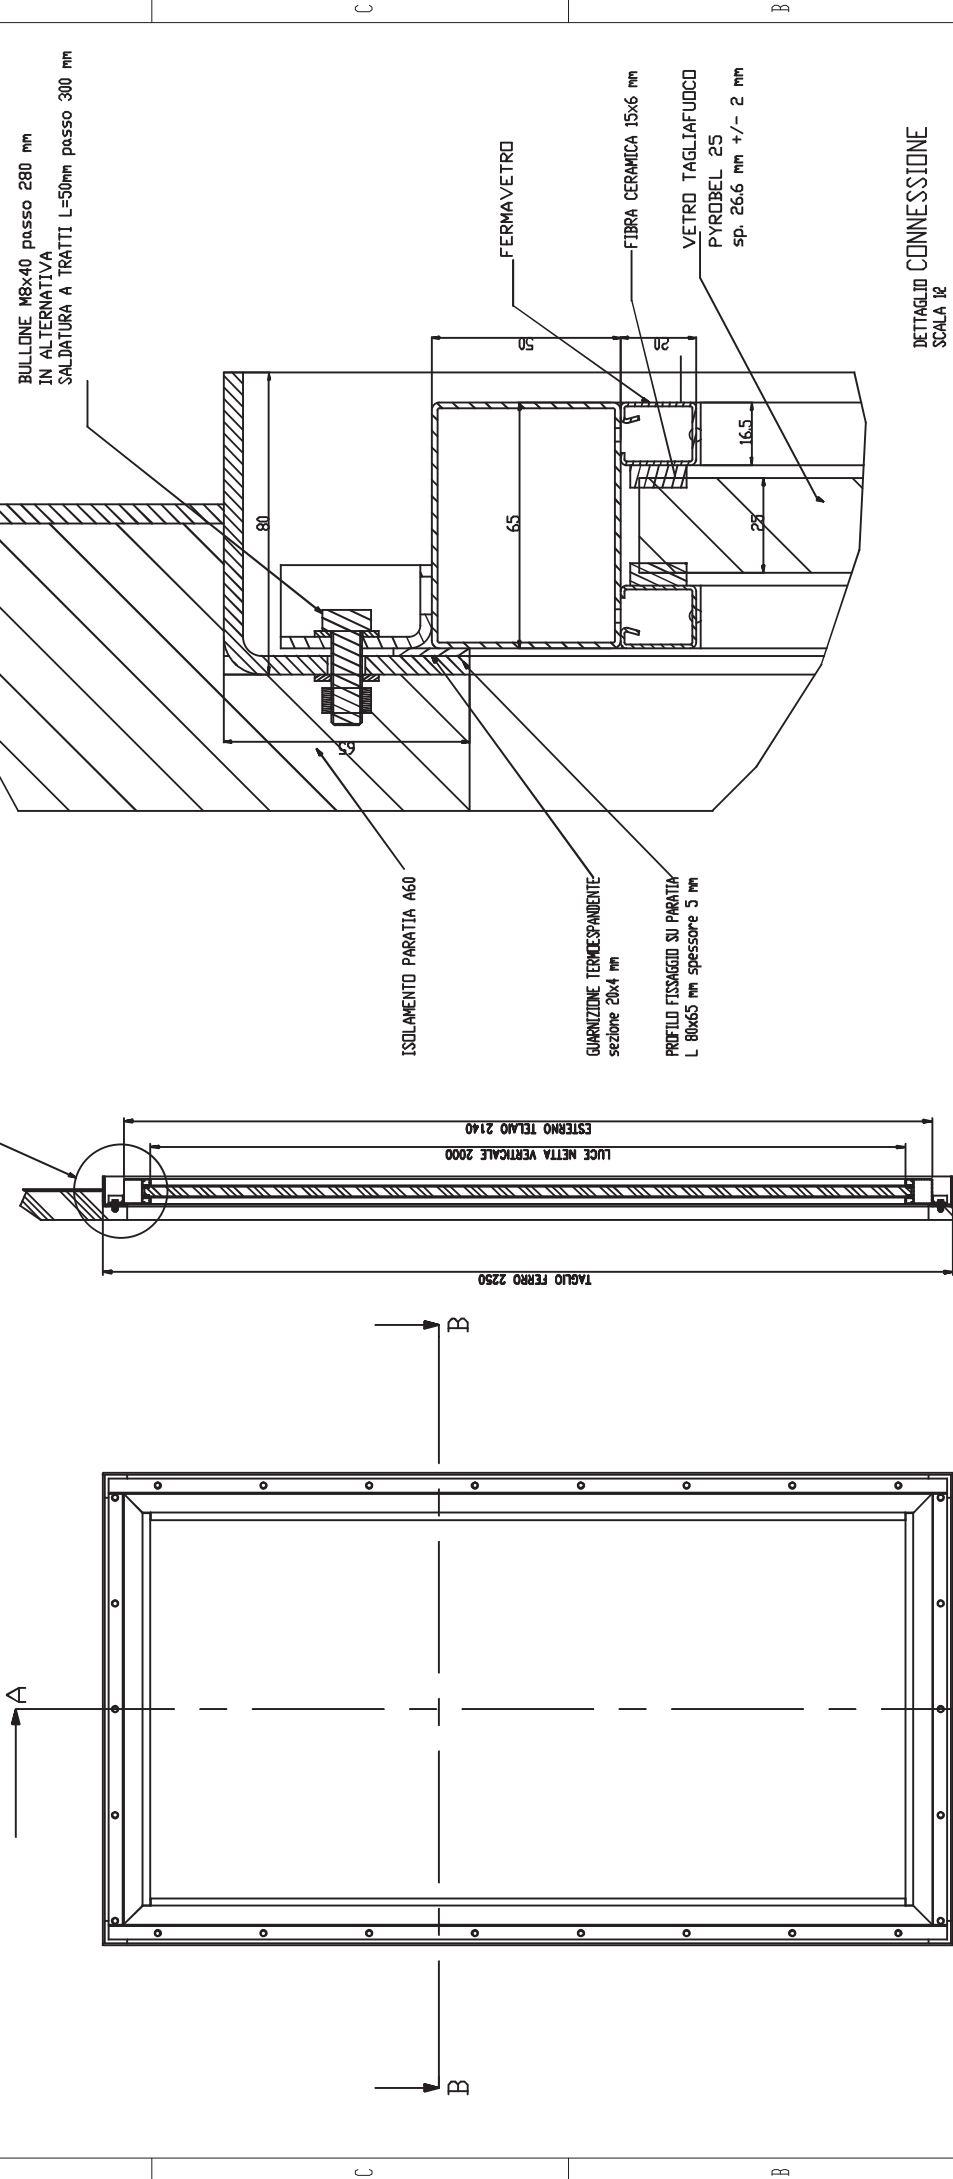

REV.	DATA / DATE	DESCRIZIONE DELLE MODIFICHE / DESCRIPTION OF ALTERATIONS	Controllato / Checked	Modificato / Revised
Riferimento / Reference	U. TEC. BLUBUD			
Descrizione / Description	A60 Glazed Wall - A60WFG1			
Materiale / Material	BLUBUD srl Sede operativa: Operational office: Via Iva, 53 16128 Genova - ITALY Tel. +39 010 8183 033 Fax. +39 010 8183 033			
Spessore / Thickness	Scala / Scale 1:20			
Note	Controllato da / Checked by P.M. Disegnato da / Drawn by M.M.			
Nota / Note	Peso netto Kg / Net Weight Kg 1/1			
Tolleranza generale / General tolerance	Classe prodotto / Typology A 60			
A4	Codice / Code A60WFG1			

SEZIONE A-A

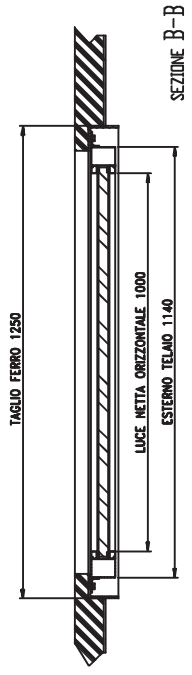

LATO OPPOSTO FUOCO

Questo disegno non può essere usato o riprodotto senza nostra autorizzazione
This drawing cannot be copied, duplicated or disclosed without our permission